

Inventar de coordonate NC. 61377

Nr. Pct.	Coordonate pct.de contur	Lungimi laterali
	X [m] Y [m]	D(i,i+1)
1	570958.462 646680.004	98.357
2	570993.141 646772.045	30.404
3	570965.026 646783.619	98.734
4	570929.860 646690.290	14.499
5	570943.421 646685.159	15.900
S=3014mp P=258.895m		

Inventar de coordonate NC. 63461

Nr. Pct.	Coordonate pct.de contur	Lungimi laterali
	X [m] Y [m]	D(i,i+1)
6	571071.126 646977.995	15.898
7	571056.423 646984.042	14.500
8	571042.863 646989.177	219.801
3	570965.026 646783.619	30.404
2	570993.141 646772.045	119.471
11	571035.447 646883.775	37.751
12	571048.818 646919.079	62.998
S=6690mp P=500.824m		

Inventar de coordonate NC. 55618

Nr. Pct.	Coordonate pct.de contur	Lungimi laterali
	X [m] Y [m]	D(i,i+1)
19	571036.220 646991.680	42.074
20	571021.341 646952.325	147.101
13	570969.320 646814.730	6.996
18	570975.864 646812.256	146.950
23	571027.907 646949.662	42.232
8	571042.863 646989.177	7.099
S=1333mp P=392.451m		

Inventar de coordonate NC. 65619

Nr. Pct.	Coordonate pct.de contur	Lungimi laterali
	X [m] Y [m]	D(i,i+1)
13	570969.320 646814.730	132.753
14	570922.371 646690.556	7.109
15	570929.860 646688.397	2.024
4	570929.860 646690.290	98.734
5	570965.026 646783.619	30.619
18	570975.864 646812.256	6.996
S=932mp P=279.236m		

Inventar de coordonate NC. 68202

Nr. Pct.	Coordonate pct.de contur	Lungimi laterali
	X [m] Y [m]	D(i,i+1)
25	570956.040 646819.750	132.926
26	570909.030 646695.414	7.099
27	570915.700 646692.985	7.099
14	570922.371 646690.556	132.753
13	570969.320 646814.730	147.101
20	571021.341 646952.325	42.074
19	571036.220 646991.680	7.083
32	571029.596 646994.188	7.103
33	571022.952 646996.699	41.855
34	571008.148 646957.550	147.323
S=4571mp P=672.415m		

Inventar de coordonate Suprafata totala

Nr. Pct.	Coordonate pct.de contur	Lungimi laterali
	X [m] Y [m]	D(i,i+1)
26	570909.030 646695.414	7.099
27	570915.700 646692.985	7.099
14	570922.371 646690.556	7.109
15	570929.860 646688.397	2.024
4	570929.860 646690.290	14.499
5	570943.421 646685.159	15.900
1	570958.462 646680.004	98.357
2	570993.141 646772.045	119.471
11	571035.447 646883.775	37.751
12	571048.818 646919.079	62.998
6	571071.126 646977.995	15.898
7	571056.423 646984.042	14.500
8	571042.863 646989.177	7.099
19	571036.220 646991.680	7.083
32	571029.596 646994.188	7.103
33	571022.952 646996.699	41.855
34	571008.148 646957.550	147.323
25	570956.040 646819.750	132.926
S=16540mp P=746.094m		

OBIECTIVE PROPUSE SITUATE IN ZONA STUDIATA	CATEGORIA DE INTERES			DIMENSIUNI	
	National	Judeean	Local	Supraf.	Lungime
Extinderea retelei de alimentare cu gaze naturale					50m
Circulatia terenurilor in domeniul public	•			62 mp	

LEGENDA

LIMITE


- LIMITA ZONA STUDIATA (4,16 ha)
- LIMITA INTRAVILAN
- LIMITA TEREN GENERATOR P.U.Z.

TIPUL DE PROPRIETATE

- DOMENIUL PUBLIC AL STATULUI
- PROPRIETATE PRIVATA A PERSOANELOR FIZICE

CIRCULATIA TERENURILOR

- TERENURI CE SE INTENTIONEAZA A FI TRECUTE IN DOMENIUL PUBLIC

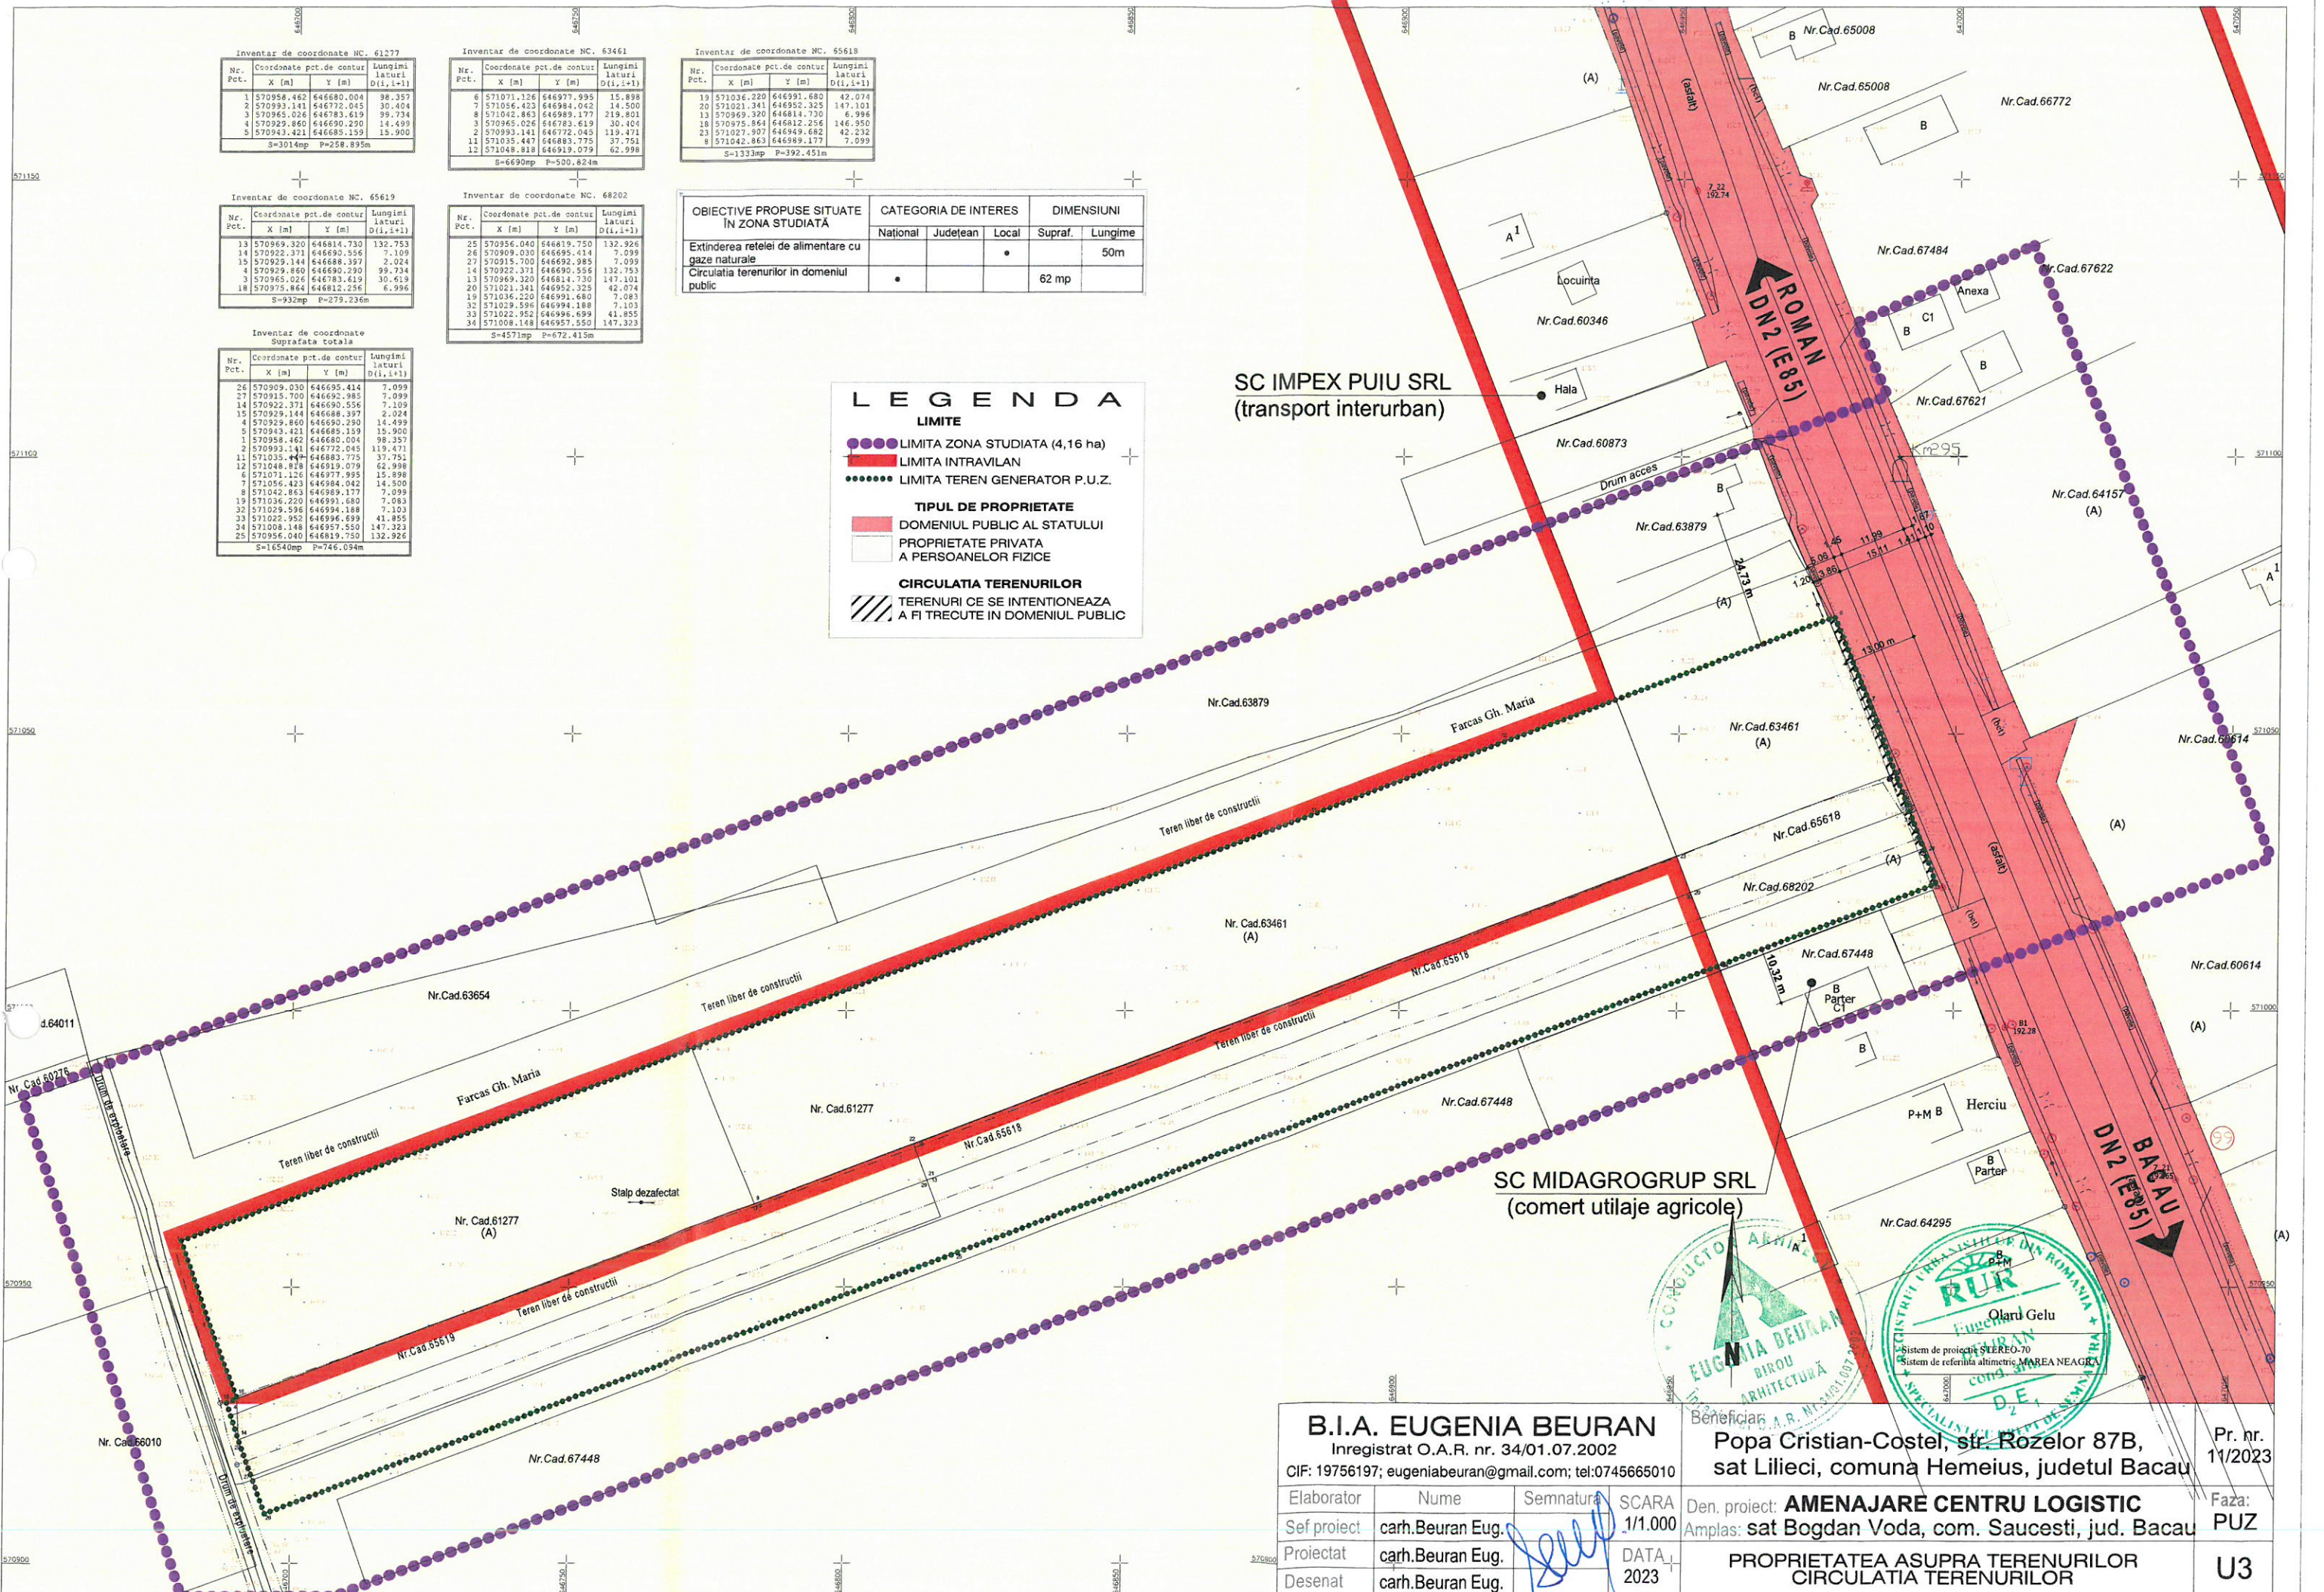

B.I.A. EUGENIA BEURAN Inregistrat O.A.R. nr. 34/01.07.2002 CIF: 19756197; eugeniabeuran@gmail.com; tel:0745665010		Beneficiar	Popa Cristian-Costel, str. Rozelor 87B, sat Lilieci, comuna Hemeius, judetul Bacau	Pr. nr. 11/2023
Elaborator	Nume	Semnatura	SCARA	Den. proiect: AMENAJARE CENTRU LOGISTIC
Sef proiect	carh.Beuran Eug.	[Signature]	1/1.000	Amplas: sat Bogdan Voda, com. Saucesti, jud. Bacau
Proiectat	carh.Beuran Eug.	[Signature]	DATA	Faza: PUZ
Desenat	carh.Beuran Eug.	[Signature]	2023	PROPRIETATEA ASUPRA TERENURILOR CIRCULATIA TERENURILOR
				U3